


SEGMENTAL ARCH B

DATE: 07/23/03

SCALE: NTS

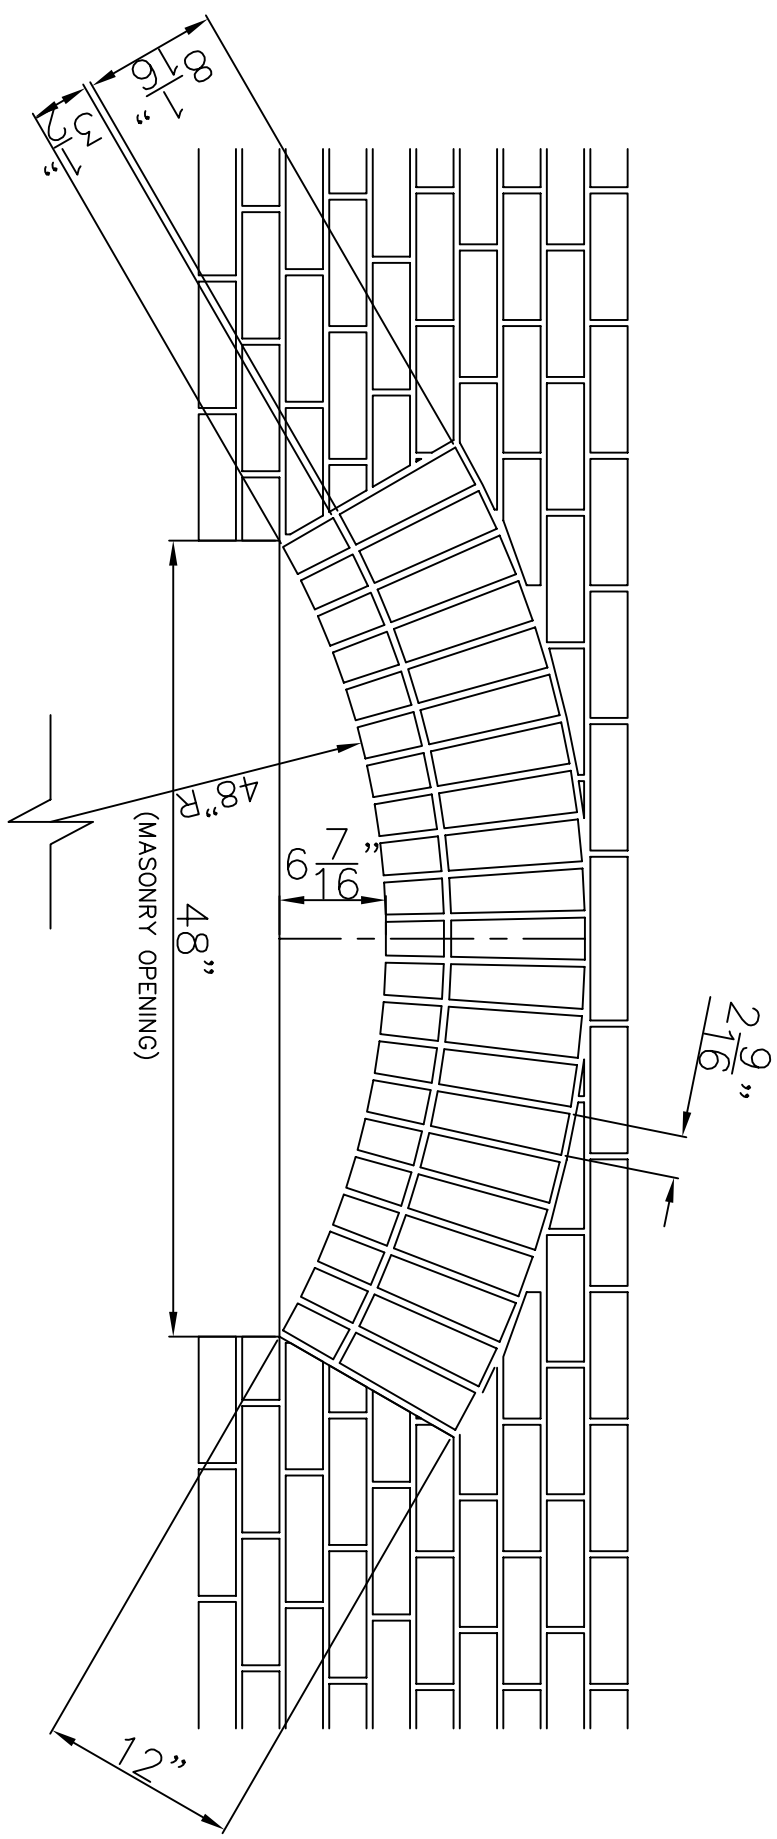

TYPE BRICK: E/M SPALDING TUDOR (28-09-531)
SEGMENTAL ARCH B
 BRICK SIZE: MODULAR
 (1) REQ'D @ 42 PCS. EA.

THE DETAILS AND DATA CONTAINED IN THIS LITERATURE ARE FOR INFORMATION ONLY. ALL DESIGNS AND DETAILS USED IN CONSTRUCTION MUST BE REVIEWED, APPROVED AND SEALED BY A REGISTERED PROFESSIONAL ENGINEER. NO WARRANTIES (EXPRESS, IMPLIED OR STATUTORY) ARE MADE IN CONNECTION WITH THE STRUCTURAL DETAILS AND DATA CONTAINED HEREIN.