


PIECES WHICH NEED TO BE CUT TO FIT IN PALLADIAN STYLE ARCH SHALL BE CUT ON THE JOBSITE

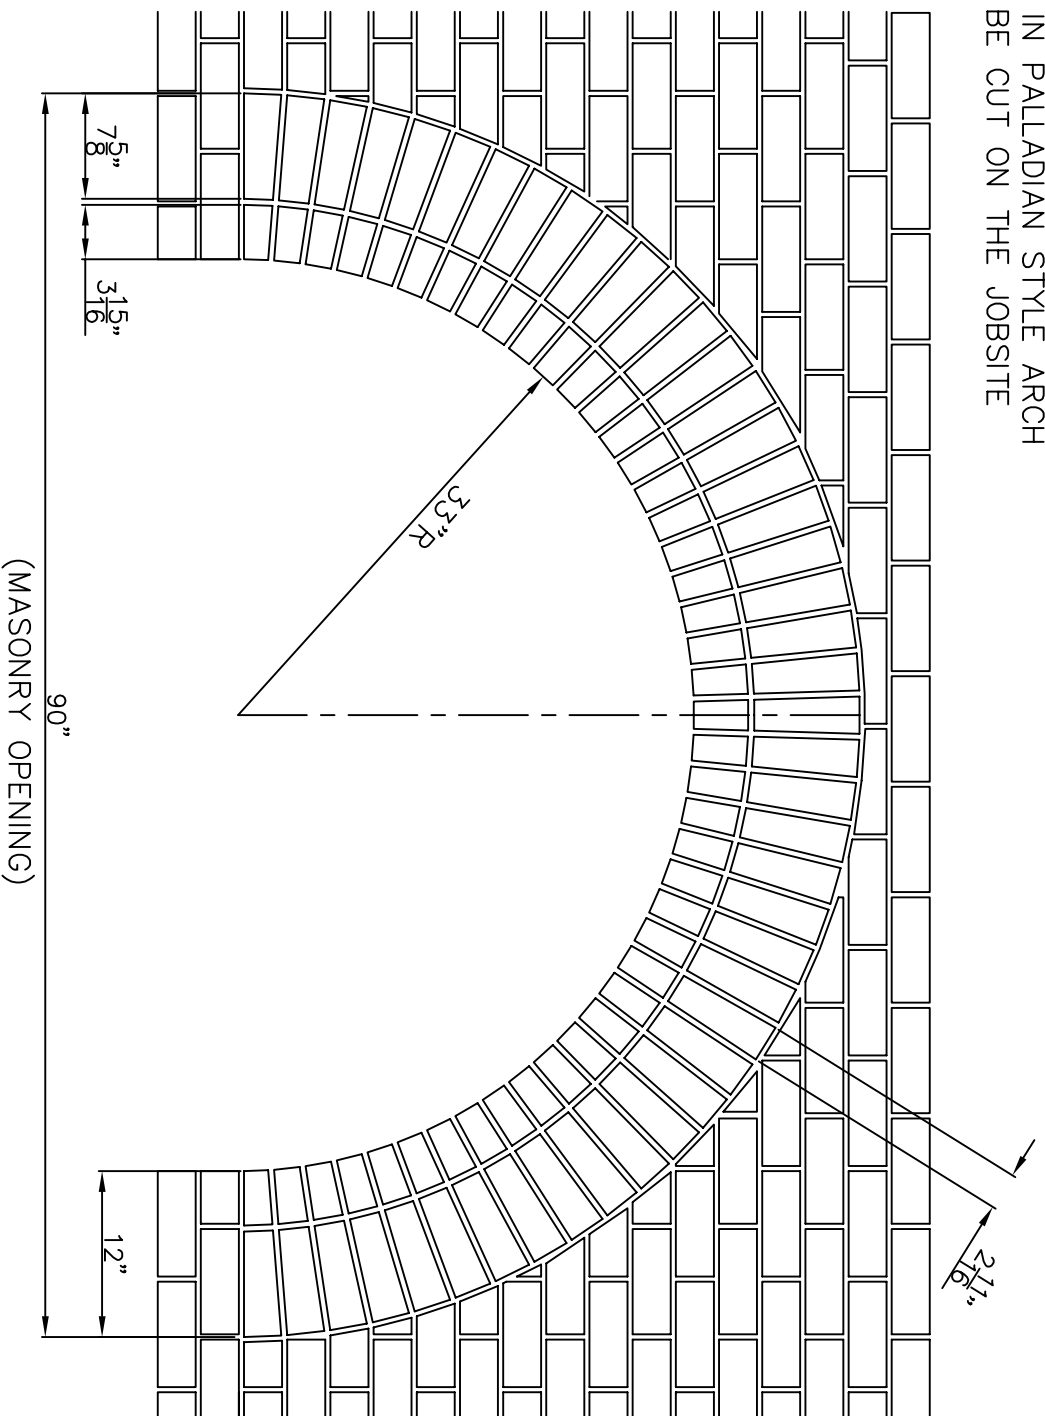

SEMICIRCULAR ARCH B
 WITH BACKGROUND BRICK
 BRICK TYPE: MODULAR
 (12) REQ'D @ 90 PCS. EA.

THE DETAILS AND DATA CONTAINED IN THIS LITERATURE ARE FOR INFORMATION ONLY. ALL DESIGNS AND DETAILS USED IN CONSTRUCTION MUST BE REVIEWED, APPROVED AND SEALED BY A REGISTERED PROFESSIONAL ENGINEER. NO WARRANTIES (EXPRESS, IMPLIED OR STATUTORY) ARE MADE IN CONNECTION WITH THE STRUCTURAL DETAILS AND DATA CONTAINED HEREIN.